
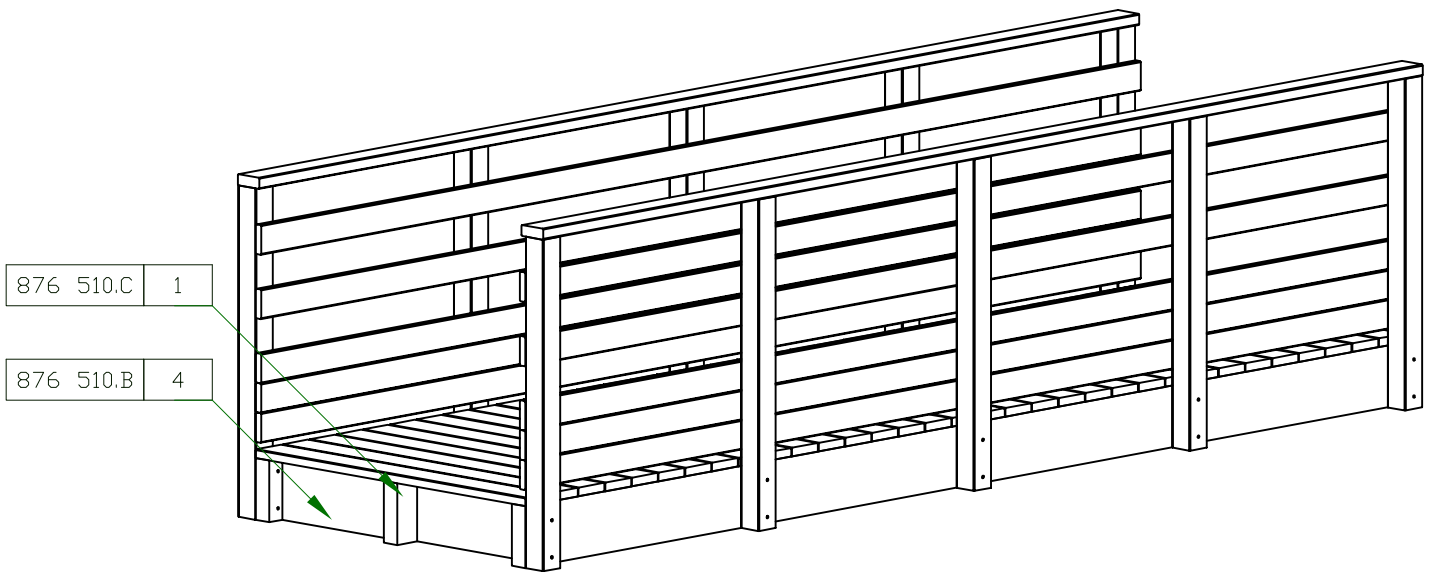
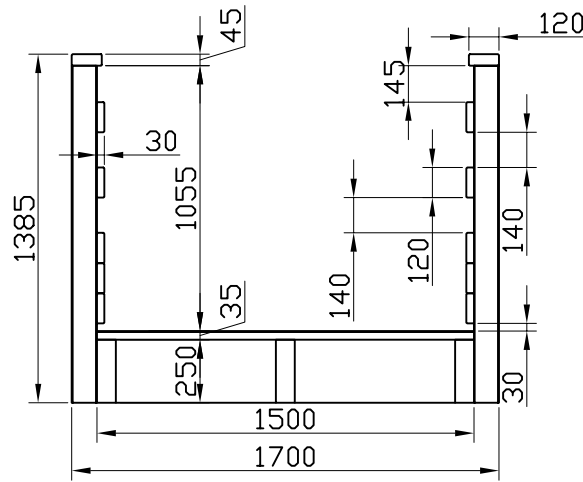


876 511

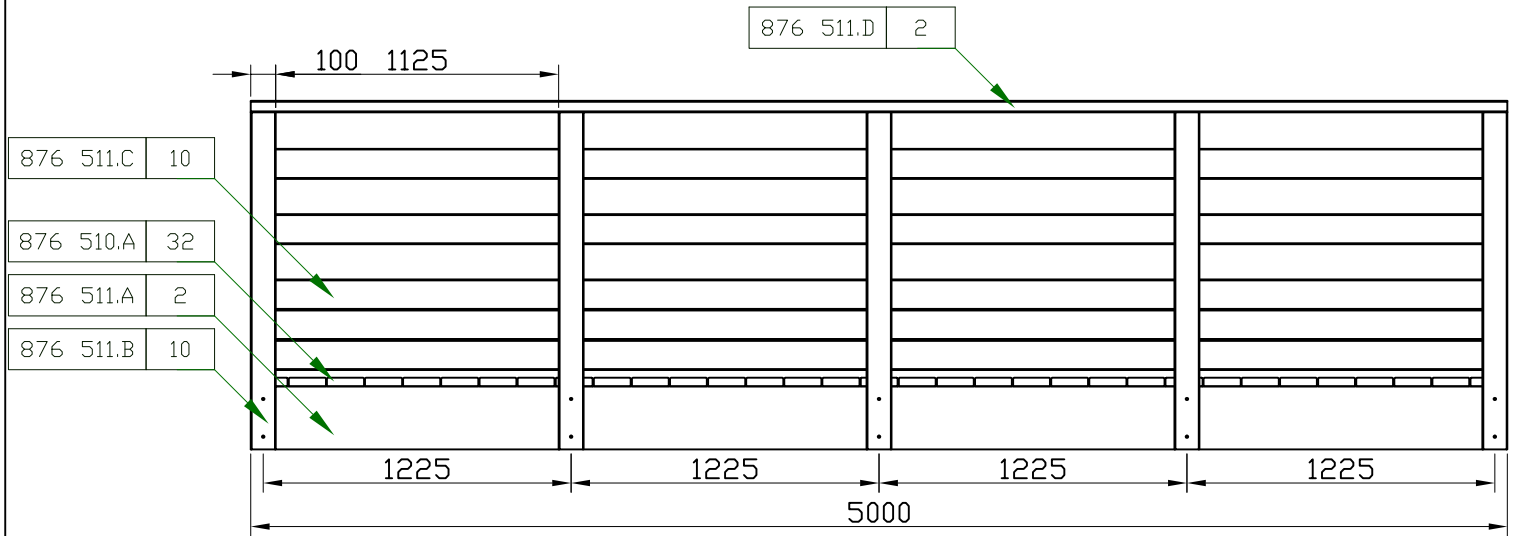

PASSARELLES

Nom: **Garde-Corps**

Dimensions: **1.50x5.00m**

ref.876 511

REV01	Modification de composition	2011-03-24
REV00	L'avant projet	2011-02-03
Essence: Pin Sylvestre		
Traitement: TRAITE AUTOCLAVE		
Echelle: 1:30		
876 510 Passerelle Musy REV01		1/1