
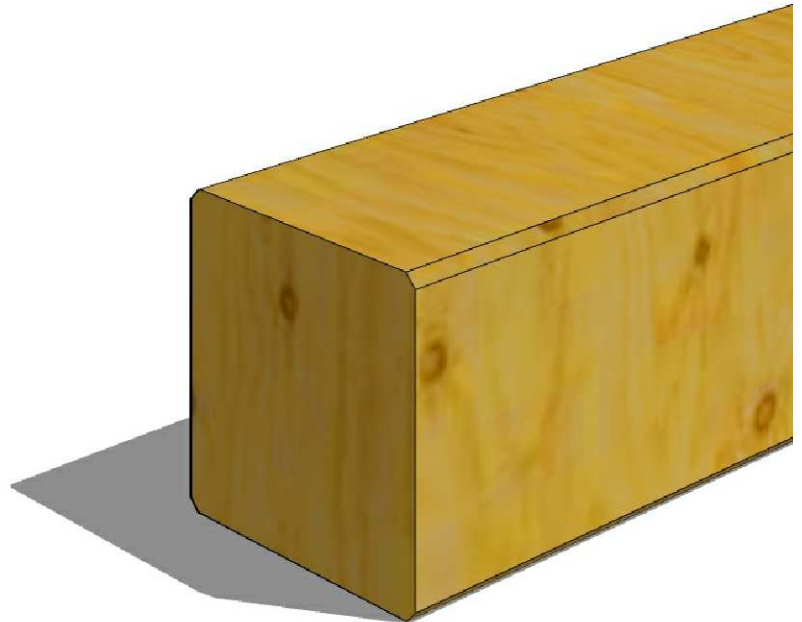
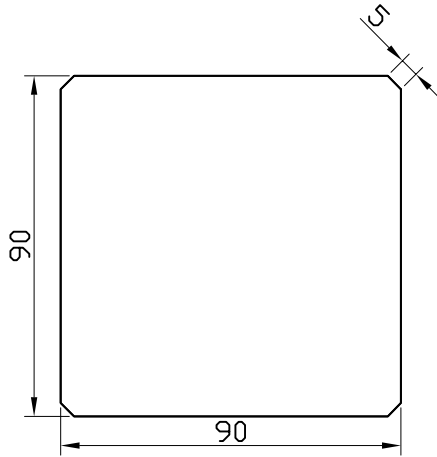


852 019

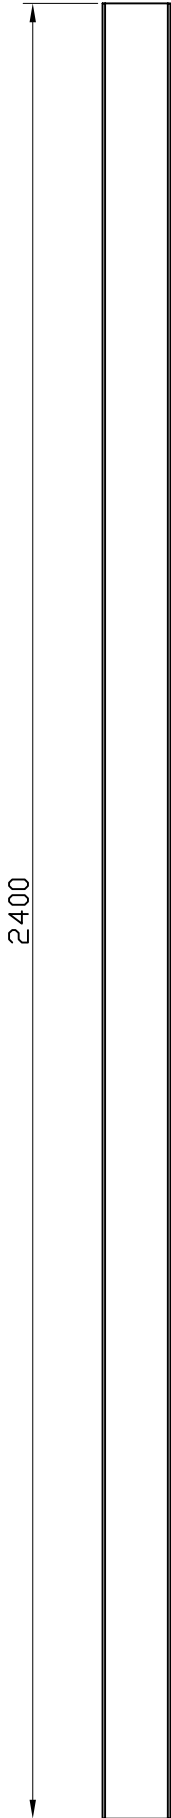

<b>POTEAUX ACCESSOIRES</b>	REV00	L'avant projet	2016-12-30
	REV--	-----	.....*~*~*
Nom: <b>Poteaux</b>	Essence: <b>Pin Silvestre</b>		
	Traitement: <b>TRAITE AUTOCLAVE</b>		
Dimensions: <b>90x90mm Lg2.40m</b>	Echelle: <b>1:2 1:10</b>		
<b>ref.852 019</b>	<b>852 019 Poteaux 9x9x240 REV00</b>		<b>1/1</b>