


850 800

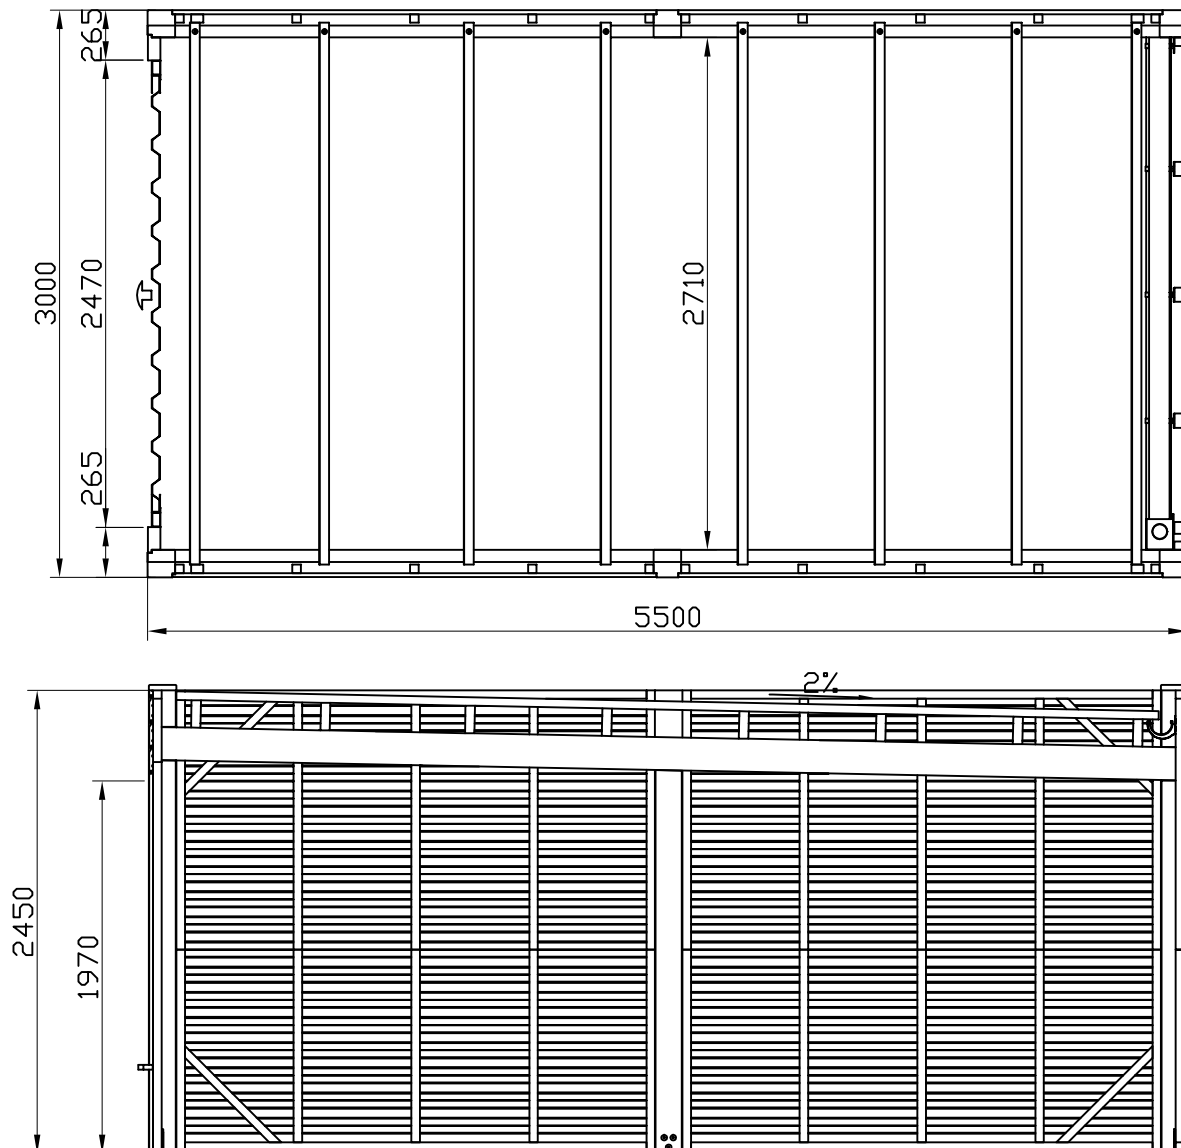

GARAGES	REV00	L'avant projet	2016-11-29
	REV--	-----
Nom: Epure	Essence: Pin Silvestre		
	Traitement: TRAITE AUTOCLAVE		
Dimensions: 550x300xh245cm	Echelle: 1:40		
ref.850 800	850 800 Garage Epure REV00		1/1