
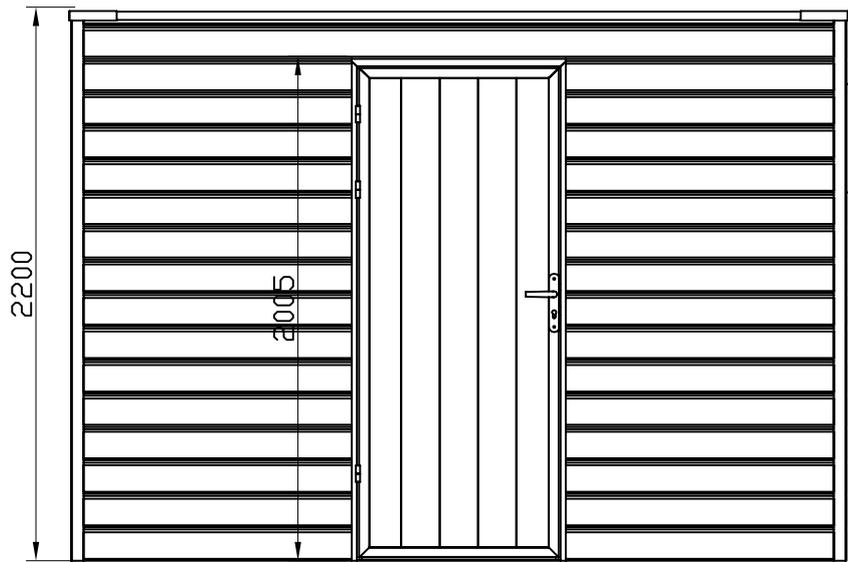


850 711

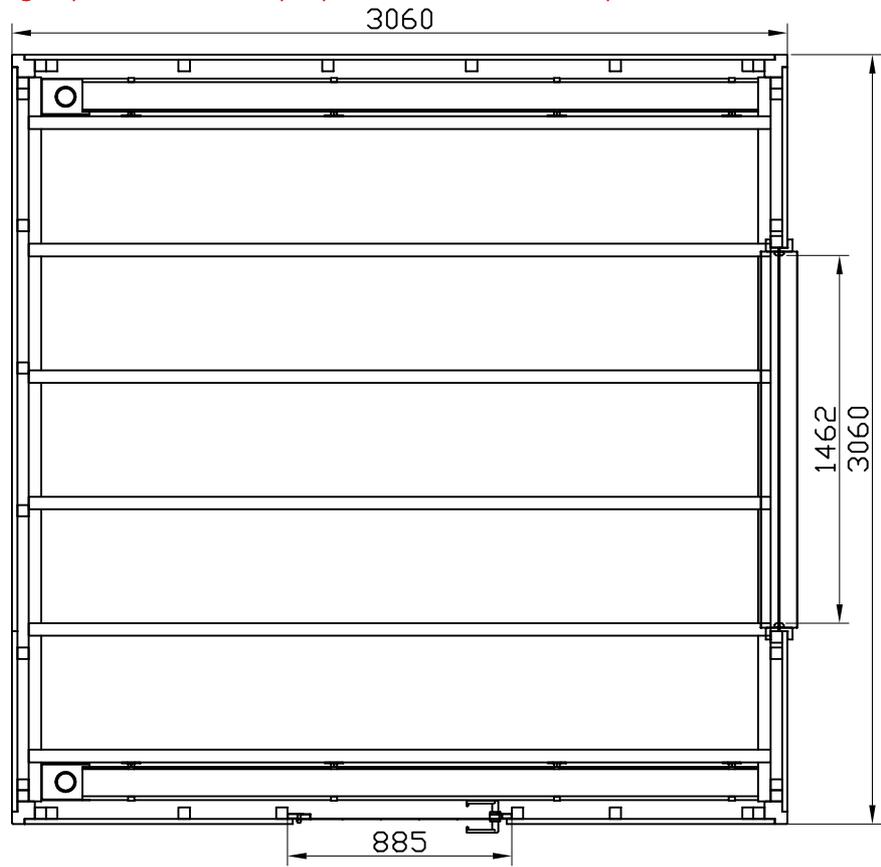

ABRI DE JARDIN	REV00	L'avant projet	2016-11-22
	REV--	-----
Nom: Epure	Essence: Pin Silvestre		
	Traitement: TRAITE AUTOCLAVE		
Dimensions: 3.06x3.06xh2.20m	Echelle: 1:30		
ref.850 711	850 711 Abri Epure REV00		1/1